
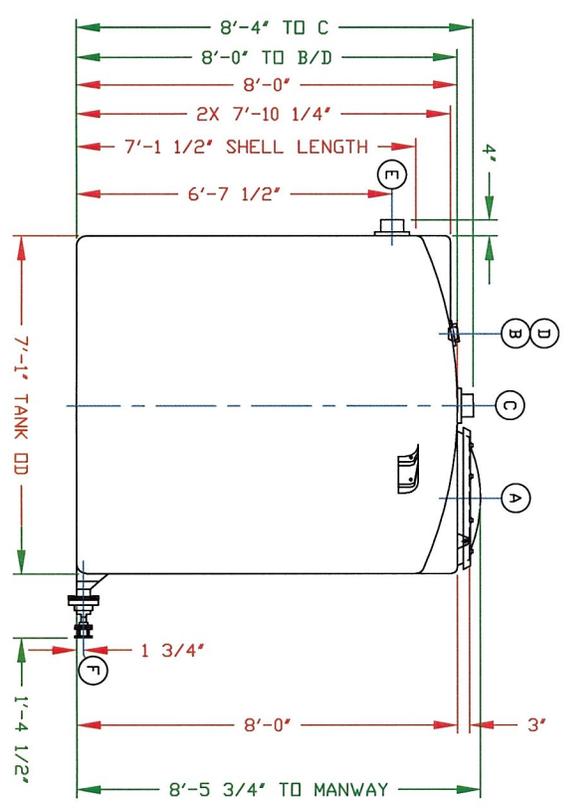



DRAWING REVIEWED BY:
 NAME: Courtney
 DATE: 07/26/2023

TANK:	RESIN TYPE:	STOCK #:	TK SPG:	TK COLD:	DR COLD:
PRIMARY	XLPE/DR1000	71102000440	1.90	NATURAL	NATURAL
SECONDARY	N/A	N/A	N/A	N/A	N/A

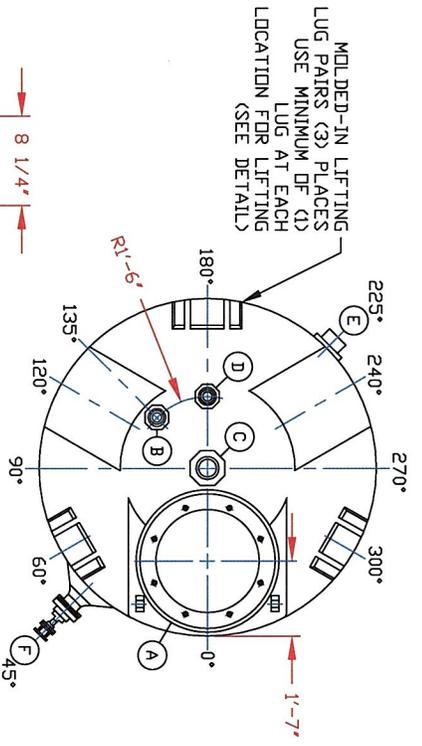

NOZZLE SCHEDULE & ACCESSORIES						
SERVICE	MK	STOCK NO	SIZE	FITTING	DEG	ELEV
LID	A	3218	24"	CVR ASMBLY 24" 8-BLT	0°	DOME
FILL	B	3228	24"	GSKT 24" MMV COVER 3/8" PE 32" OD X 24" ID		DOME
VENT	C	2785	2"	UBD FTG 2" BHF STYLE PVC/EPDM	135°	DOME
LEVEL	D	7127	4"	BHF ASMLY 4" SXT HWARD PVC/EPDM	TDC	DOME
OVERFLOW	E	2785	2"	UBD FTG 2" BHF STYLE PVC/EPDM	180°	DOME
OUTLET	F	10752	4"	BHF ASMLY 4" SXT (OVERFLOW) HWARD PVC/PE	225°	6'-7 1/2"
		8483	3"	CMPN FLG FTG 3" SCKT PVC/TITAN/EPDM SS RING	45°	1 3/4"
		10696	3"	BUSH 3" X 1" SXS PVC 80		
		10213		PTE EXPANSION JOINT 1" W/FLG PTFE/PE		

TANK WEIGHT: APPROX. 580 LBS.

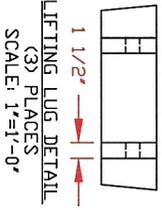

CALCULATED CAPACITIES/ VOL UME IN U.S. GALLONS	
DESIGN CAP DOME VOL TOTAL VOL	2035
	142
	2177

- NOTES:
- MOST USE FLEXIBLE CONNECTION ALL LOWER SIDEWALL FITTINGS.
 - ANY ASSEMBLIES/PARTS NOT SAFE TO SHIP INSTALLED WILL REQUIRE JOBSITE INSTALLATION BY OTHERS. FOR FURTHER DETAIL CONTACT YOUR POC REPRESENTATIVE.
 - DIMENSIONS WILL VARY ±3% DUE TO VARIATIONS IN MULTIPLE MOLDS & CONDITIONS PREVALENT DURING MANUFACTURE & USAGE.
 - MOLDED IN GALLONAGE MARKERS @ APPROX 60" IN 200 GAL. INCREMENTS UP TO 1800 GAL. GALLONAGE MARKERS ARE 5" WIDE AND MUST BE AVOIDED WHEN PLACING FITTINGS.
 - TANK DESIGNED FOR 190 SPG MAT'L @ 100°F/ATMOS PRESSURE.

2000 GALLON IMFD TANK

ND. OF TANKS: 1
 SERVICE: SODIUM HYPOCHLORITE 9 - 15% NSF CERTIFIED: YES

SCALE: 3/8"=1'-0"

PolyPro PROCESSING SOLUTIONS, INC.

Central Region
 P.O. Box 4188 (7511)
 Houston, LA 77038
 281.232.5285
 281.232.5286

Drawn By: C. JOHNSON
 DATE: 07/26/2023

SHEET: 1 OF 1
 COMPUTER FILE: NEFF 4504A

NORTHEAST FLUID CONTROL PO# 4504
 FOR: CHELMSFORD RIVERNECK W/P
 PROJECT: 2000 IMFD - SODIUM HYD