

DOVER
TOWNSHIP
DOVER, PA

GENERAL RECREATION
PRESALE #: 7349-1-1

SCALE 1/4" = 12"

THIS PLAY AREA & EQUIPMENT IS
DESIGNED FOR AGES 5-12 YEARS

THE EQUIPMENT ON THIS PLAN
IS CERTIFIED & VALIDATED TO BE IN
CONFORMANCE WITH THE AMERICAN SOCIETY
FOR TESTING & MATERIALS (ASTM) F1487
STANDARDS FOR PUBLIC SAFETY.

IT IS THE MANUFACTURERS OPINION THAT
THIS PLAYSTRUCTURE DOES NOT CONFORM
TO ACCESSIBILITY REQUIREMENTS OF THE A.D.A.
(AMERICANS WITH DISABILITIES ACT).

NOTE: ALL ABOVE DIMENSIONS ARE
REFERENCE DIMENSION. REFER TO YOUR
INDIVIDUAL INSTALLATION COMPONENT
INSTRUCTIONS FOR DETAILS.

BECAUSE OF THE PRECISE FIT OF L.S.I.
COMPONENTS, IT IS IMPORTANT TO ATTACH
SLIDE HOODS, ACTIVITY PANELS, PIPE
BARRIERS & GUARD RAILS BEFORE
CONCRETE FOOTINGS ARE Poured.

CONCRETE FOOTINGS ARE REQUIRED ON
ALL IN-GROUND COMPONENTS.
ALL FOOTING SPECIFICATIONS ASSUME
FIRM AND STABLE SOIL.

CHOOSE A PROTECTIVE SURFACING MATERIAL
THAT HAS A CRITICAL HEIGHT VALUE OF
AT LEAST THE HEIGHT OF THE HIGHEST
ACCESSIBLE PART/FALL HEIGHT OF THE
ADJACENT EQUIPMENT. (REF. CONSUMER
PRODUCT SAFETY COMMISSION (CPSC)
GUIDELINES, SECTION 10: SURFACING.)

PLAYBOOSTER

ORDER #:

T91368A

PART A

4/06/06 ENGINEERED BY: JMG


**LANDSCAPE
STRUCTURES**

601 7th STREET SOUTH - P.O. BOX 198
DELAHO, MINNESOTA 55328
PH: 1-800-328-0035 FAX: 1-763-972-6091



POST/ARCH LENGTHS

- A = 148" DB
- B = 132" STEEL DB
- C = 132" DB
- D = 116" DB

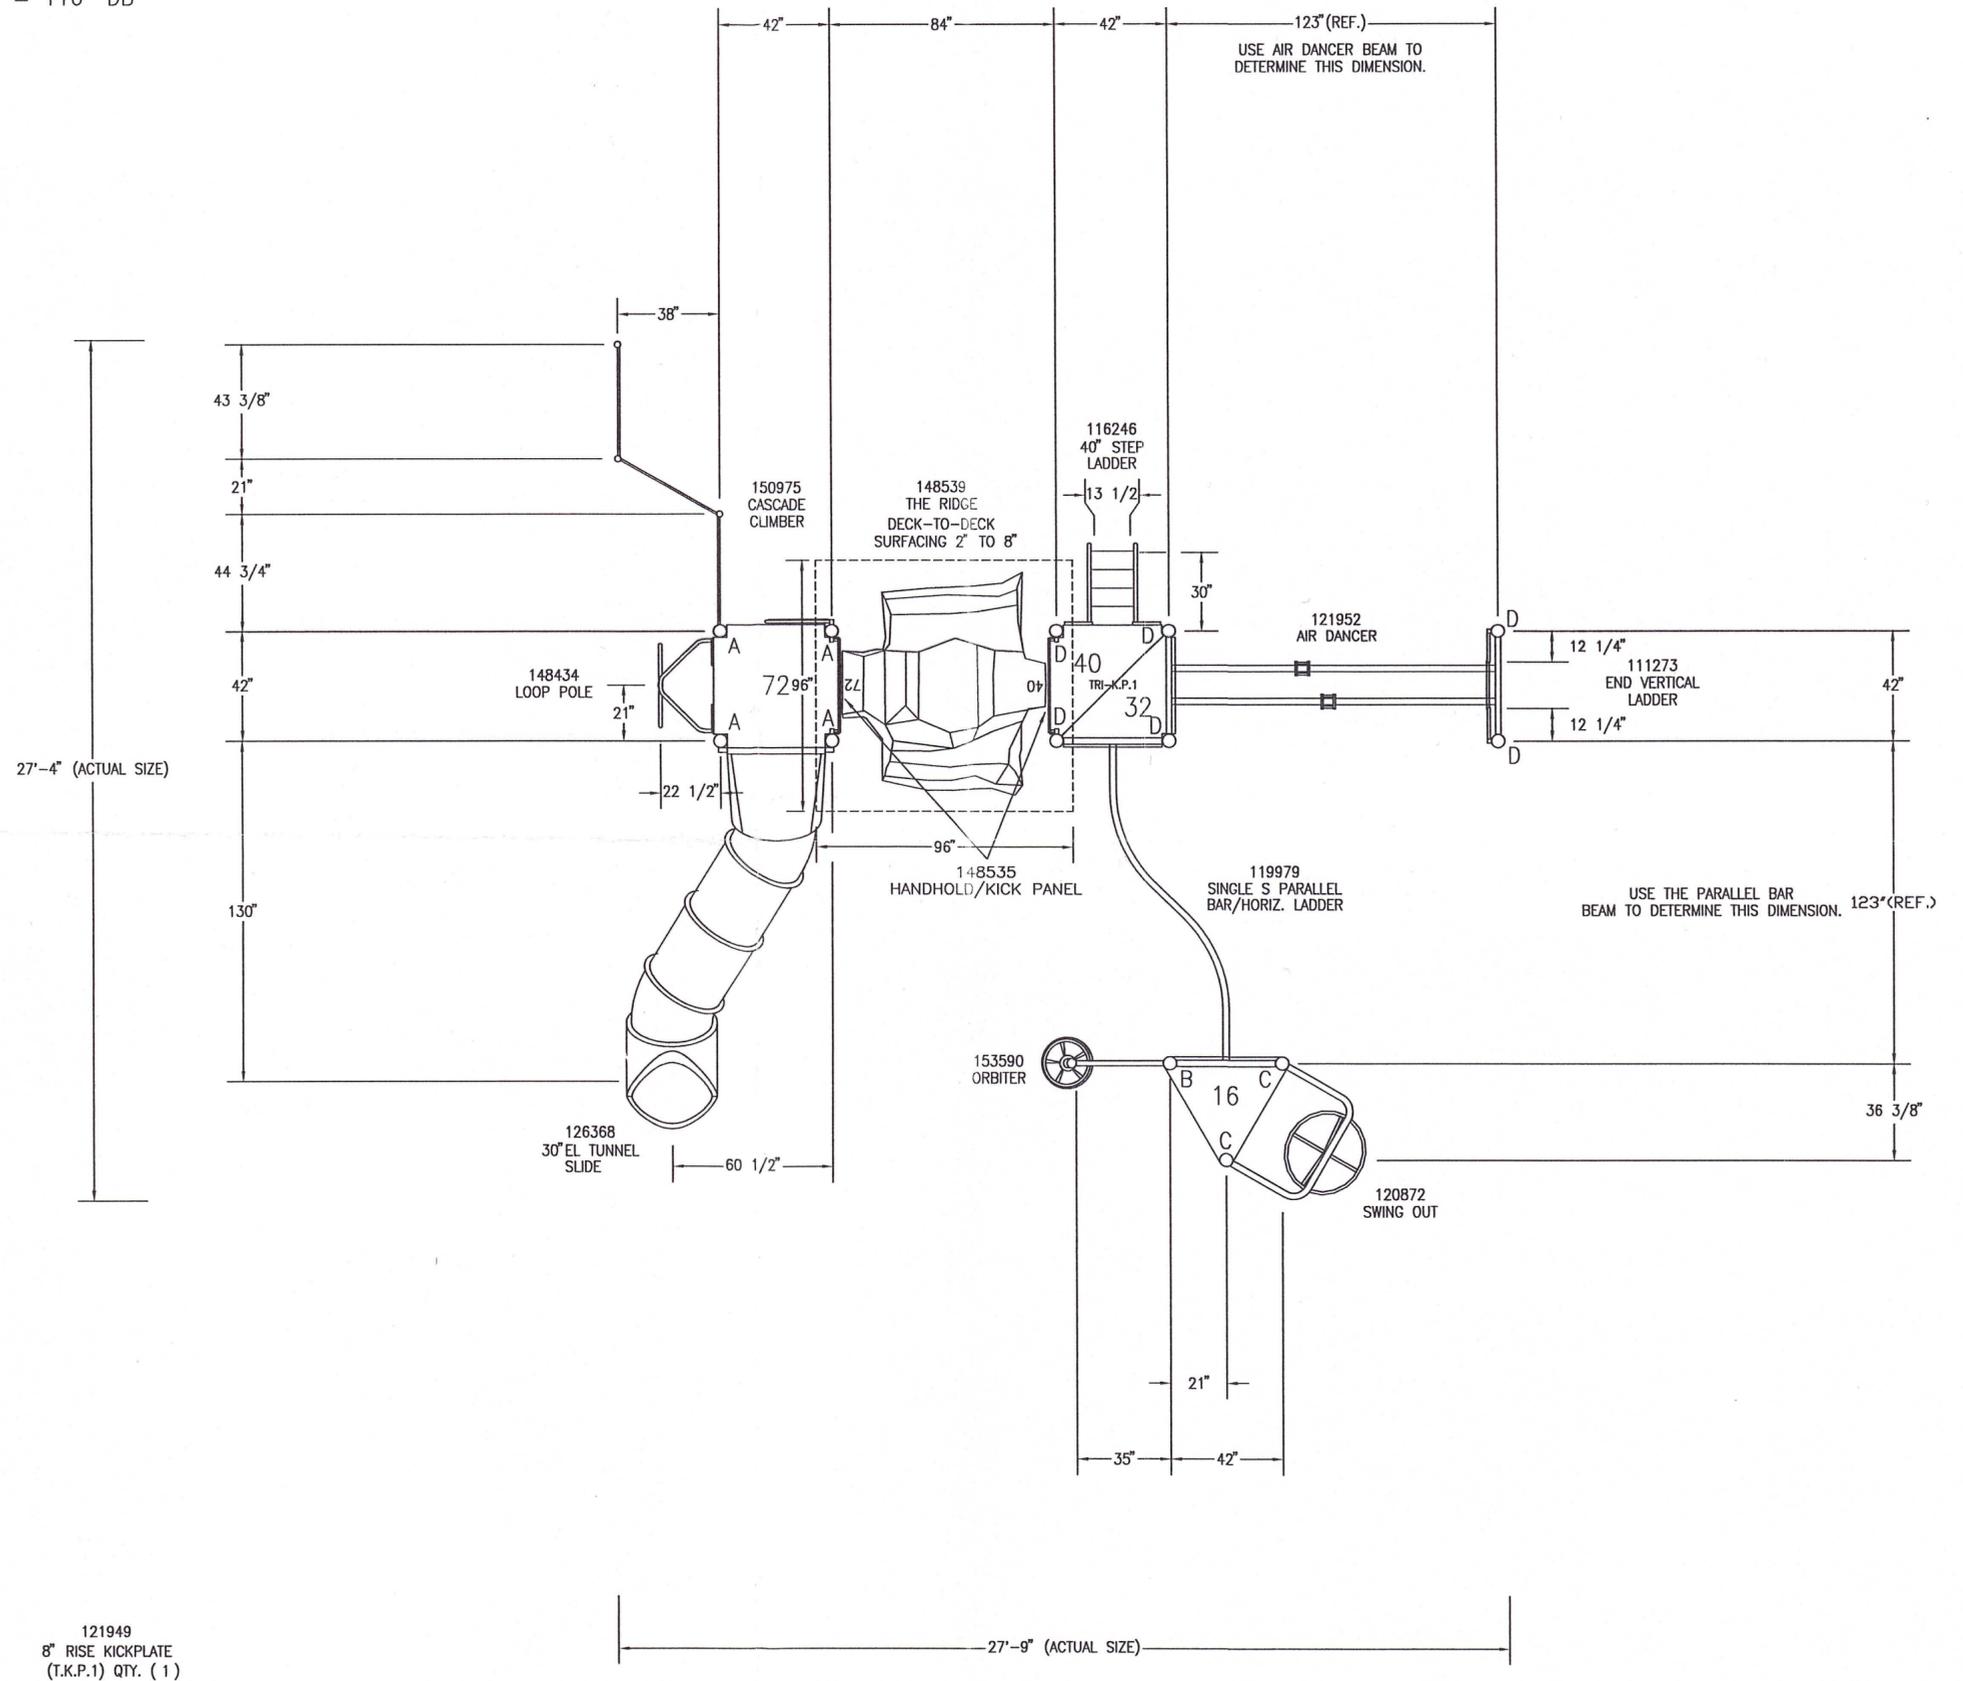

121949
8" RISE KICKPLATE
(T.K.P.1) QTY. (1)