




WWW.STUDIOAXIS.COM

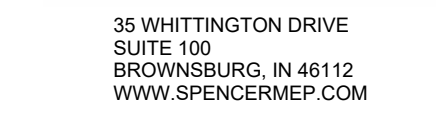


WASHINGTON TOWNSHIP
Trustee Ryan Miller
311 Production Drive
Avon, Indiana 46123
PH 317 272-2155

CIVIL ENGINEER
HWC ENGINEERING
Chad James
135 N Pennsylvania St., #2800
Indianapolis, IN 46204
PH 317 347-3663


STRUCTURAL ENGINEER
LYNCH, HARRISON, & BRUMBLE
Rob Dee
550 Virginia Ave
Indianapolis, IN 46203
PH 317 423-1550

MEP ENGINEER
Spencer Engineering
Don Spencer
35 Whittington Dr, Suite 100
Brownsburg, IN 46112
PH 317 858-9970

CONSTRUCTION MANAGER
GARMONG
Mitch Hannum
5988 N Michigan Rd
Indianapolis, IN 46228
PH 317 482-1001

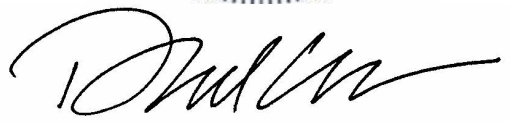


PROJECT NUMBER:		2024014
DRAWN: JPR		CHECKED: STAFF
CONSTRUCTION SET		01/16/2025
REVISIONS		
	<u>DESCRIPTION</u>	<u>DATE</u>
0	CHANGE BULLETIN NO. 6	10/09/2025

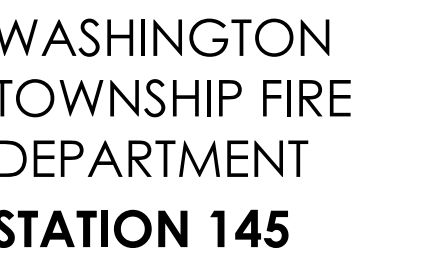

7040 GOVERNORS ROW
AVON, IN 46123

HOOD DETAILS

H-102

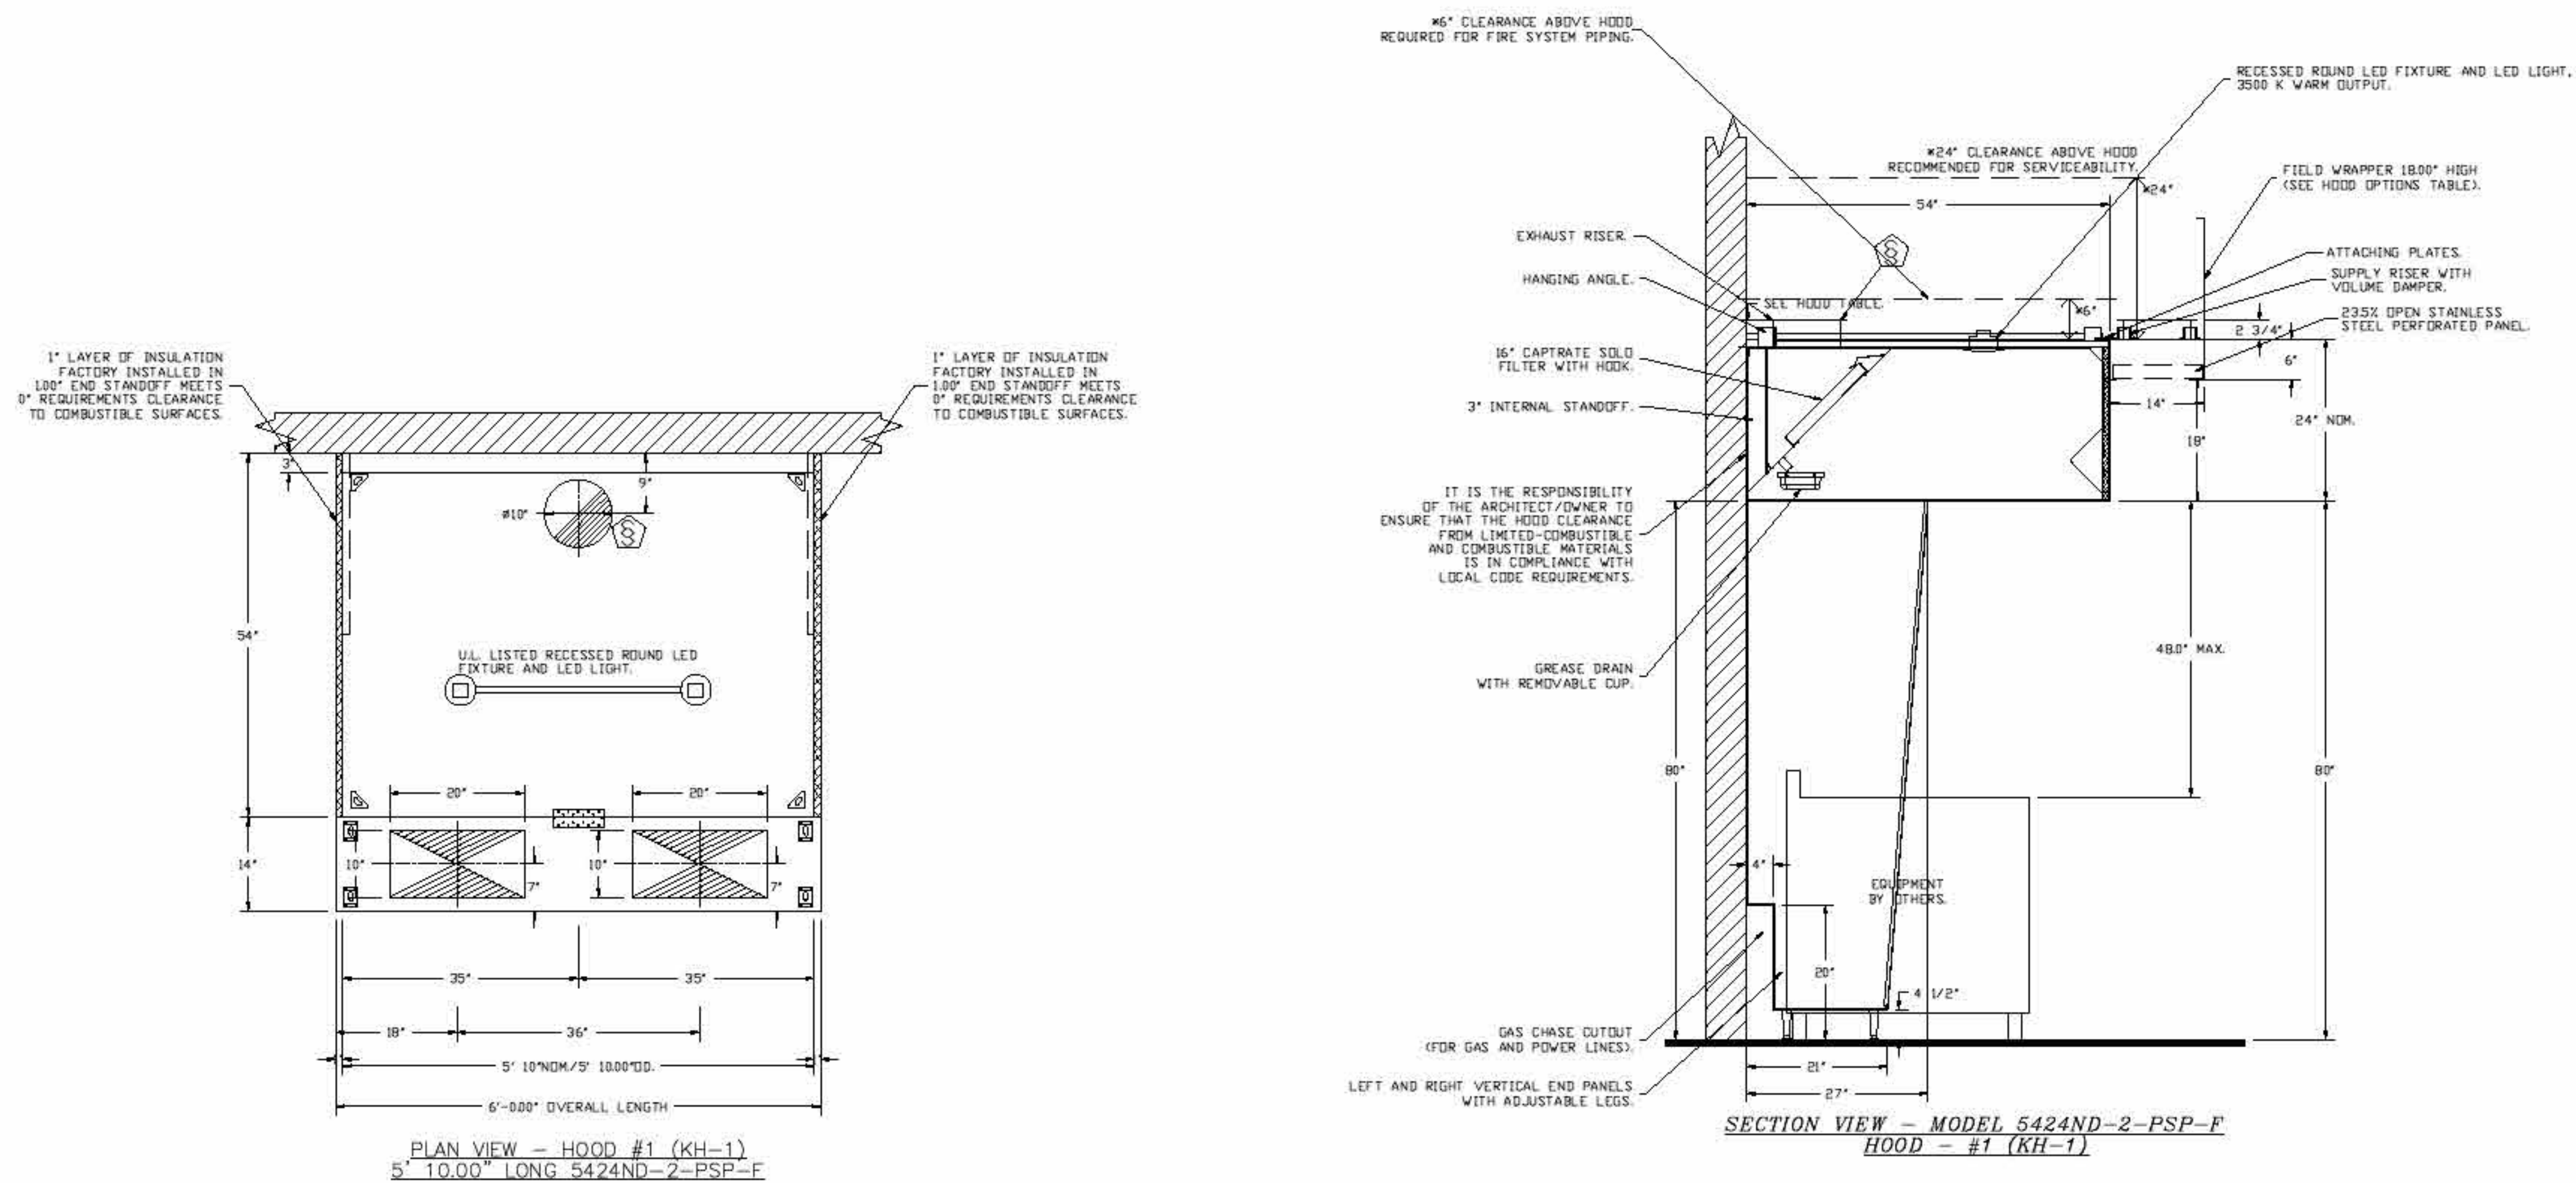

REVISIONS	
DESCRIPTION	DATE
△	
△	
△	
△	

CAPTIVE

Indiana Mechanical

20 E. Airport Rd. Ste. 100, Brownsburg, IN 46112 PHONE: (317) 215 - 0671 FAX: (912) 2759-81 EMAIL: reg350@captiveinc.com
www.captiveinc.com

RI Washington Township Fire Station 145 - Avon IN
AVON, IN, 46123

DATE: 9/18/2025

DWG.#:
8239576

DRAWN BY: brett.payn

SCALE:
1/4" = 1'

MASTER DRAWING

SHEET N
2